


1. 18mm Polyroof Approved Plywood / OSB3 (TG4)
2. 185 System
3. Polyroof GRP Fillet Trim
4. Glidevale FV250 Ventilator
5. Timber Fillet to suit
6. Lead Flashing
7. 25mm Airspace/Batten
8. 50mm Unobstructed Airspace/Joist

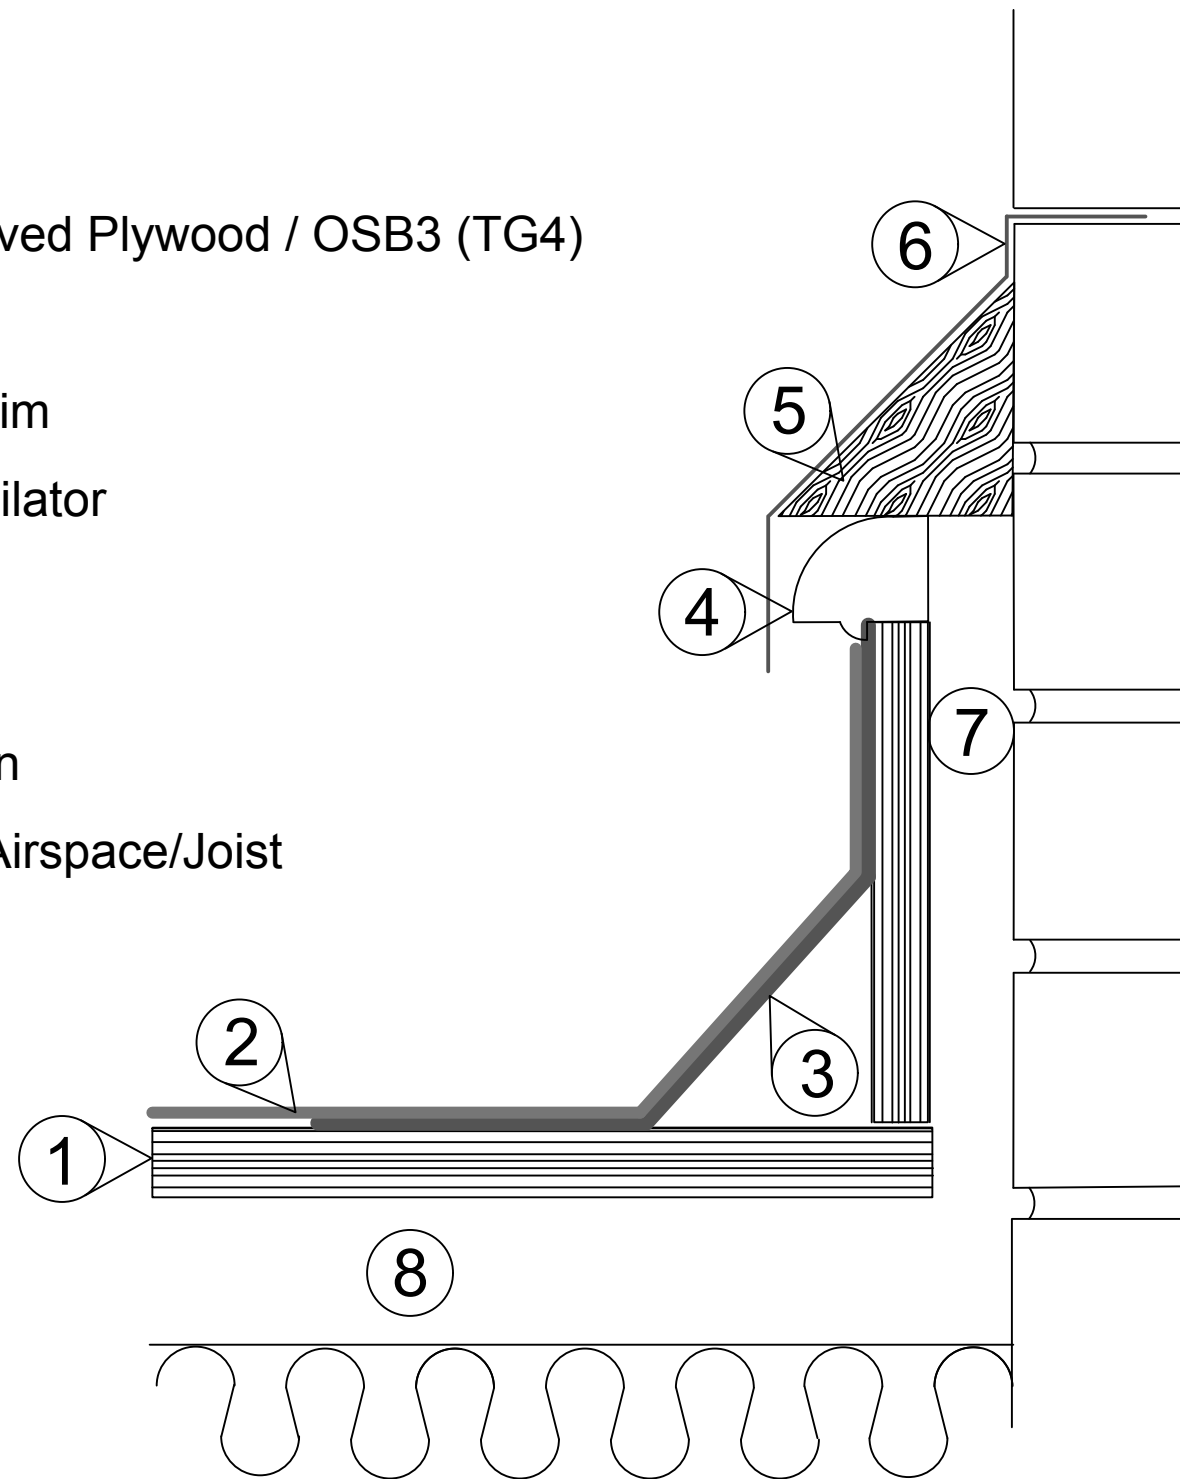

For further guidance please contact Polyroof Technical Services.



Title: Ventilated Abutment

System: 185

Ref: 2.89

Scale: NTS
(Do Not Scale From Drawing)

Drawn: OM

Date: 03/05/17