


1. Polyroof 'Standing Seam Effect' Trim
2. Protec Membrane on
WISA / Finnforest II/III Plywood

NB : Trims can be used at 600mm centres to cover the plywood board joints

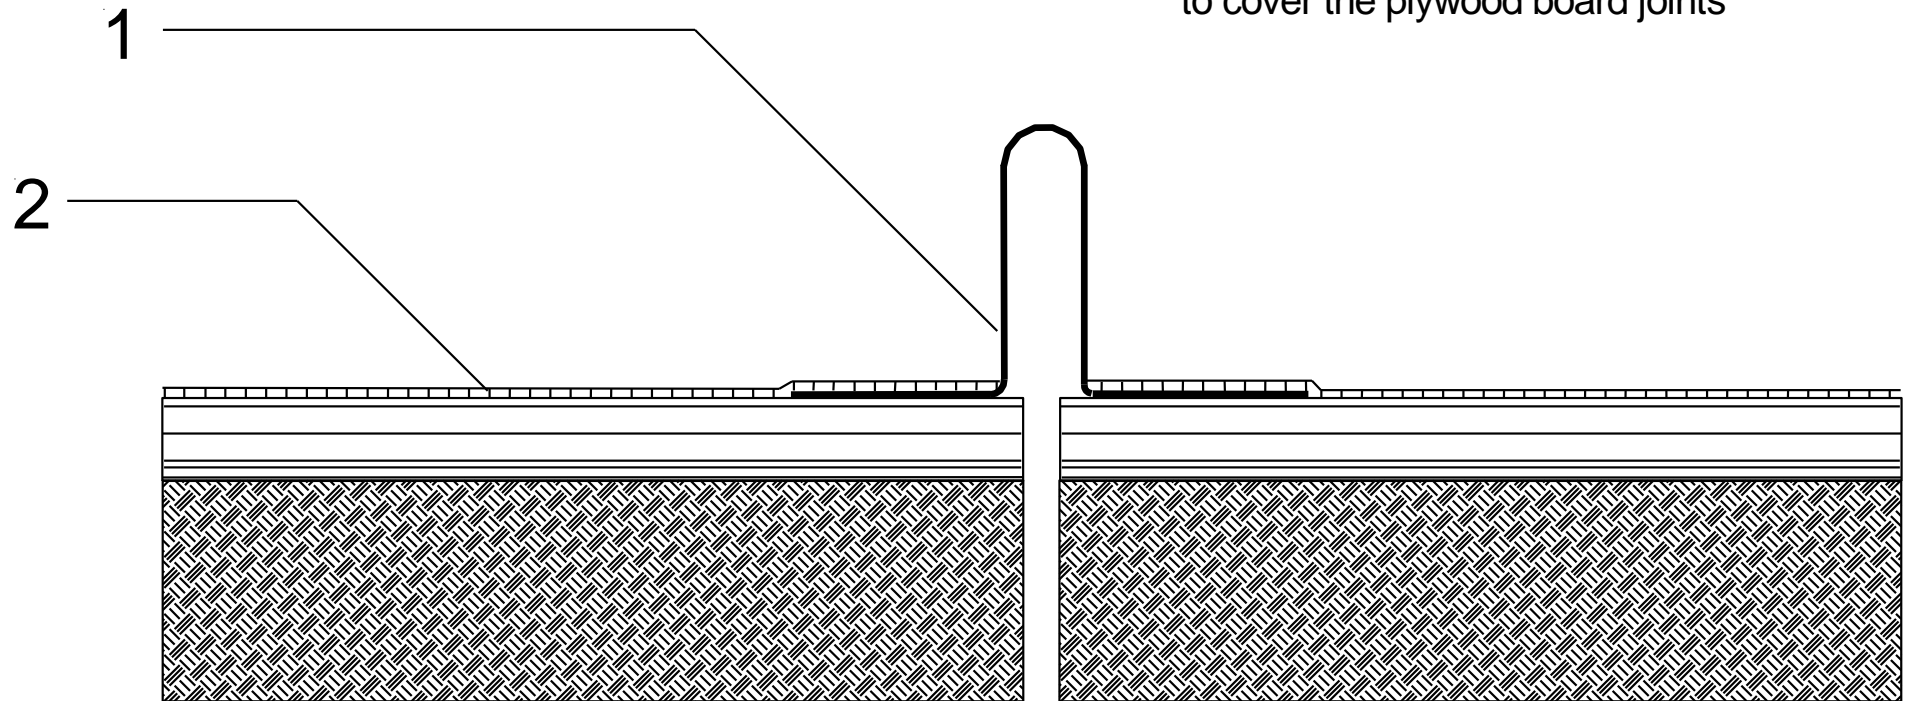

Polyroof Products Limited
Furness House
Castle Park Industrial Estate
Flint
Flintshire
CH6 5XA

Tel : 01352 735 135
Fax : 01352 735 182
email : technical@polyroof.co.uk
web : www.polyroof.co.uk

Reference
Fig 3.27

Title
Standing Seam Effect Detail

Scale
N.T.S.

Drawn By
M.S.

Date
16/09/2014

Protec System