


1. Protec System
2. Leaf Guard
3. Internal Outlet\*
4. Substrate

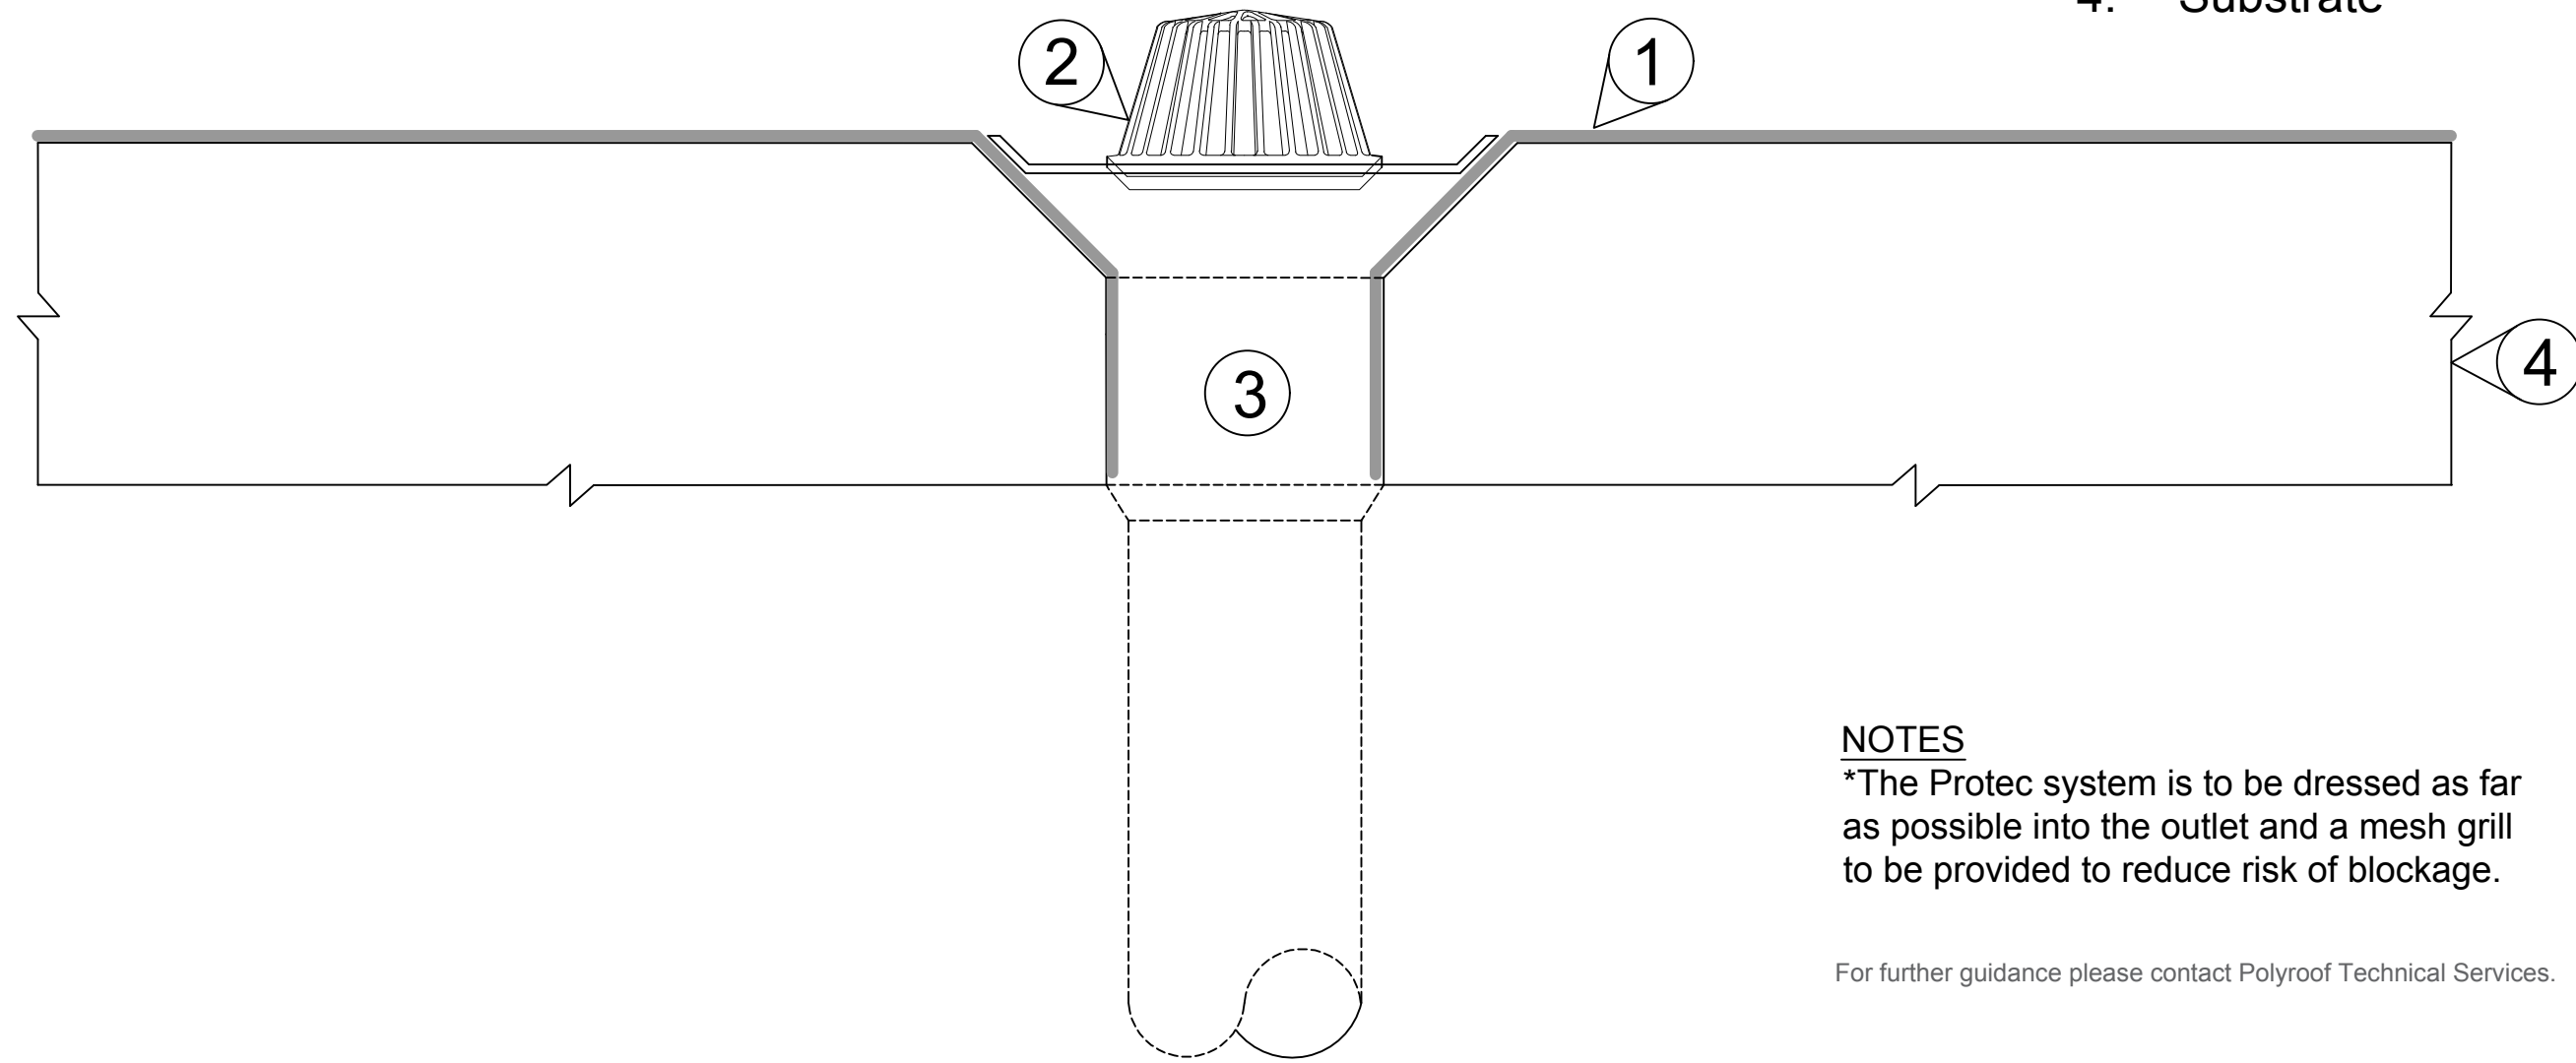

**NOTES**

\*The Protec system is to be dressed as far as possible into the outlet and a mesh grill to be provided to reduce risk of blockage.

For further guidance please contact Polyroof Technical Services.



Title: Internal Outlet

System: Protec

Ref: 3.51

Scale: NTS  
(Do Not Scale From Drawing)

Drawn: OM

Date: 10/05/16