


1. 185 System with Associated Trim
2. 18mm Polyroof Approved Plywood / OSB3 (TG4)
3. Suitable PIR Insulation
4. Vapour Control Layer
5. Treated Timber Batten
6. Suitable Plywood / OSB Support Layer
7. Timber Joist
8. Lead Flashing

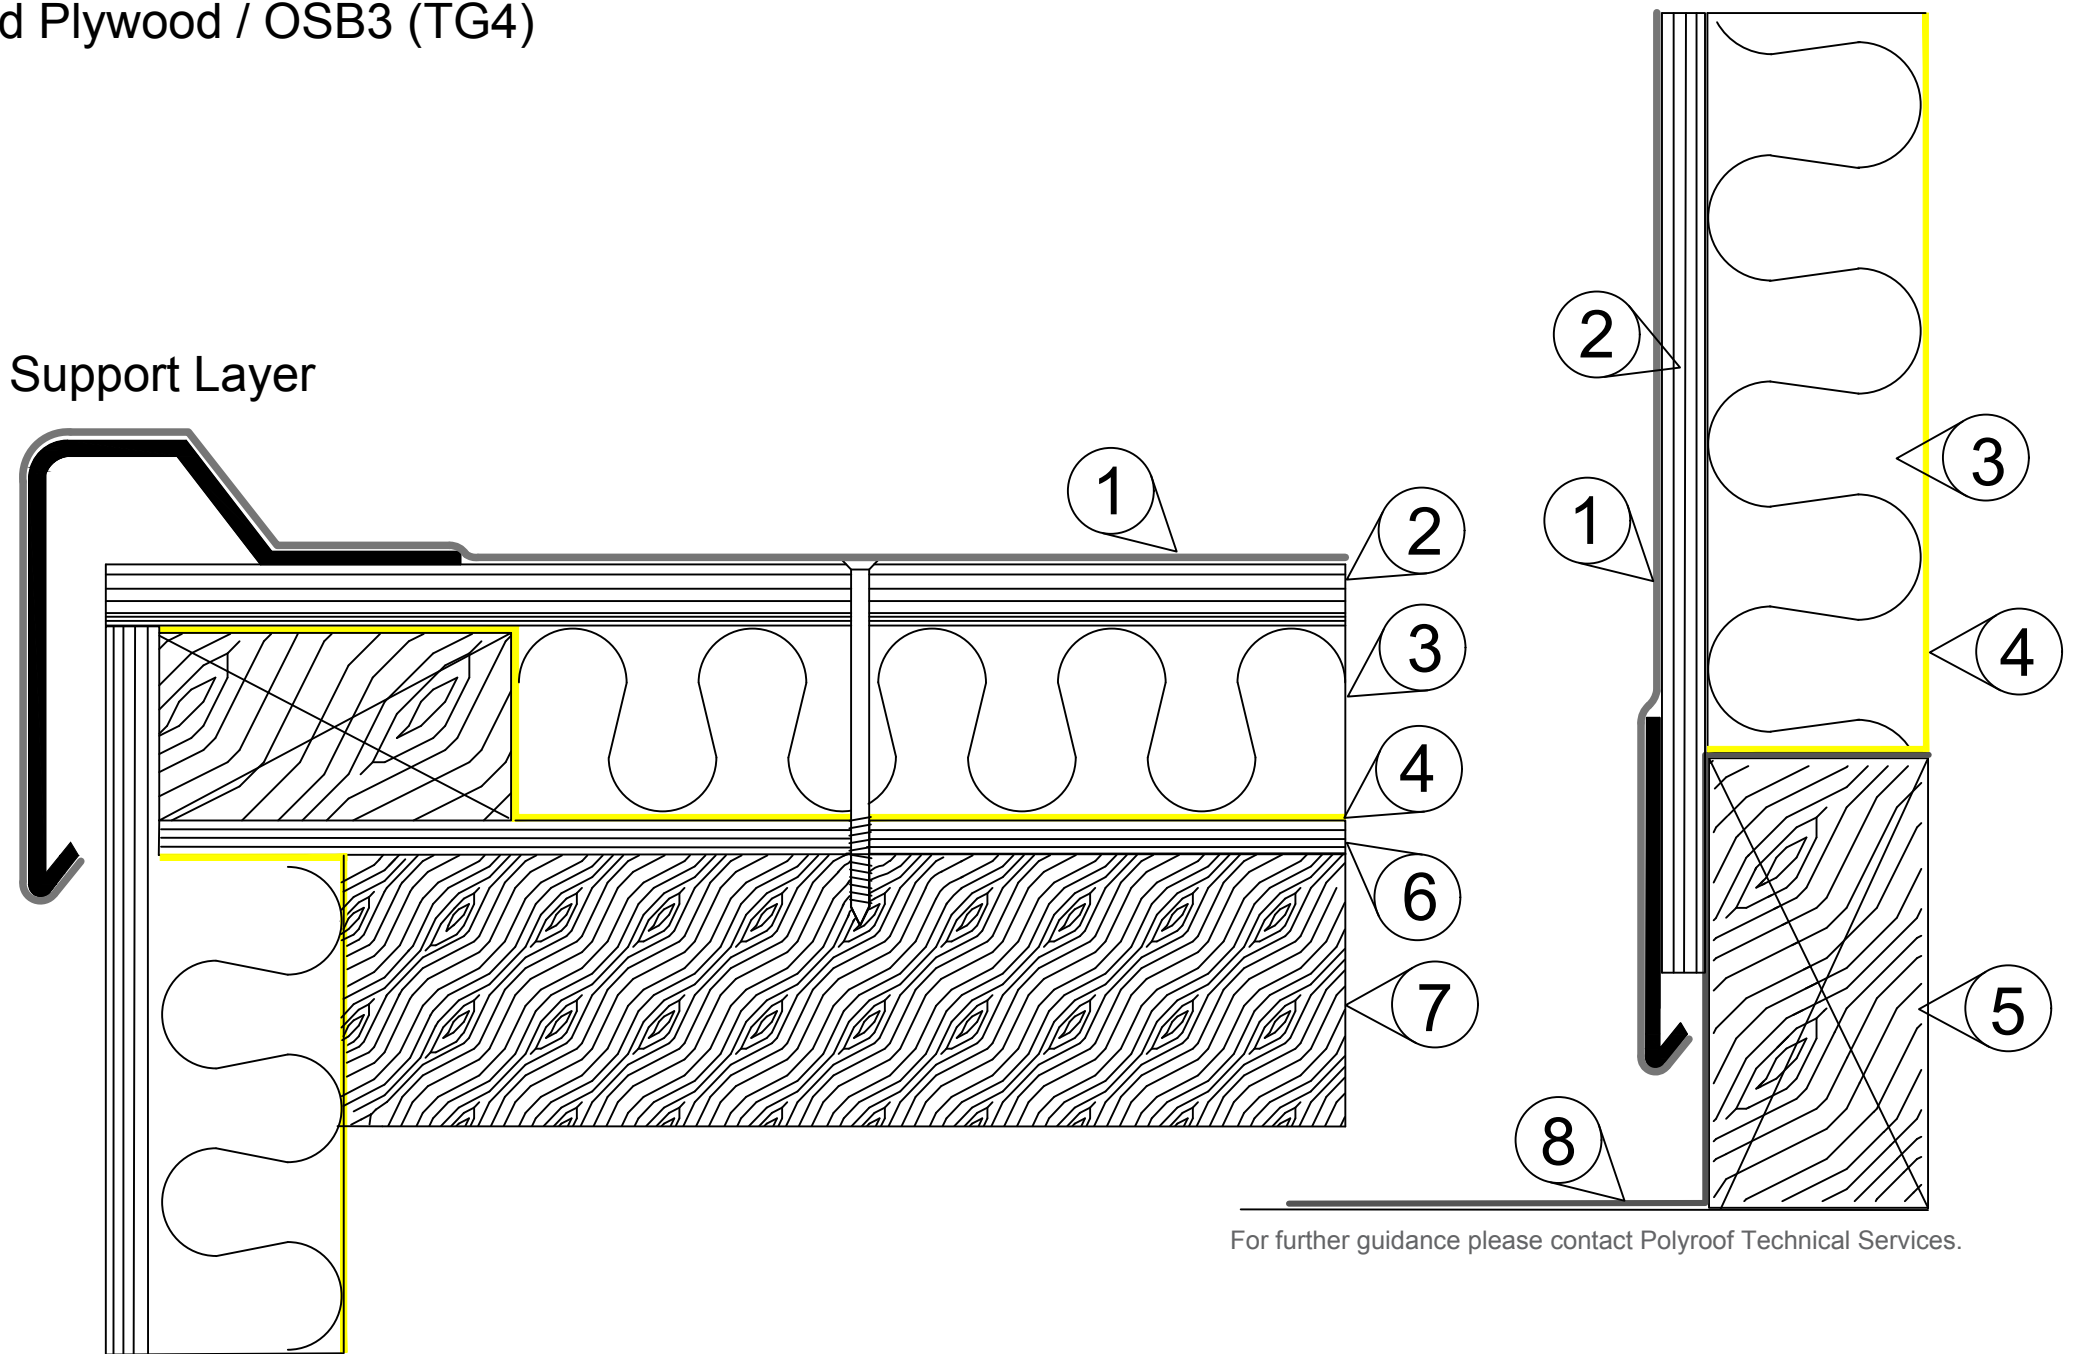

For further guidance please contact Polyroof Technical Services.



Title: Dormer Cheek Detail

System: 185

Ref: 2.119

Scale: NTS
(Do Not Scale From Drawing)

Drawn: OM

Date: 03/05/17