


1. Polyroof GRP Drip Trim
2. 185 System
3. 18mm Polyroof Approved Plywood / OSB3 (TG4)
4. Polyroof GRP Right Angle Trim (lip removed from drip)
5. Kick Board either laid direct to plywood/OSB or a Polyroof GRP Flat Trim mechanically fixed
6. Slates / Tiles

**NOTE**

It may be possible to create the detail using Special or Non-Standard trim profiles. This may prove to be more economic, but will be dependant on the size and shape of the gutter.

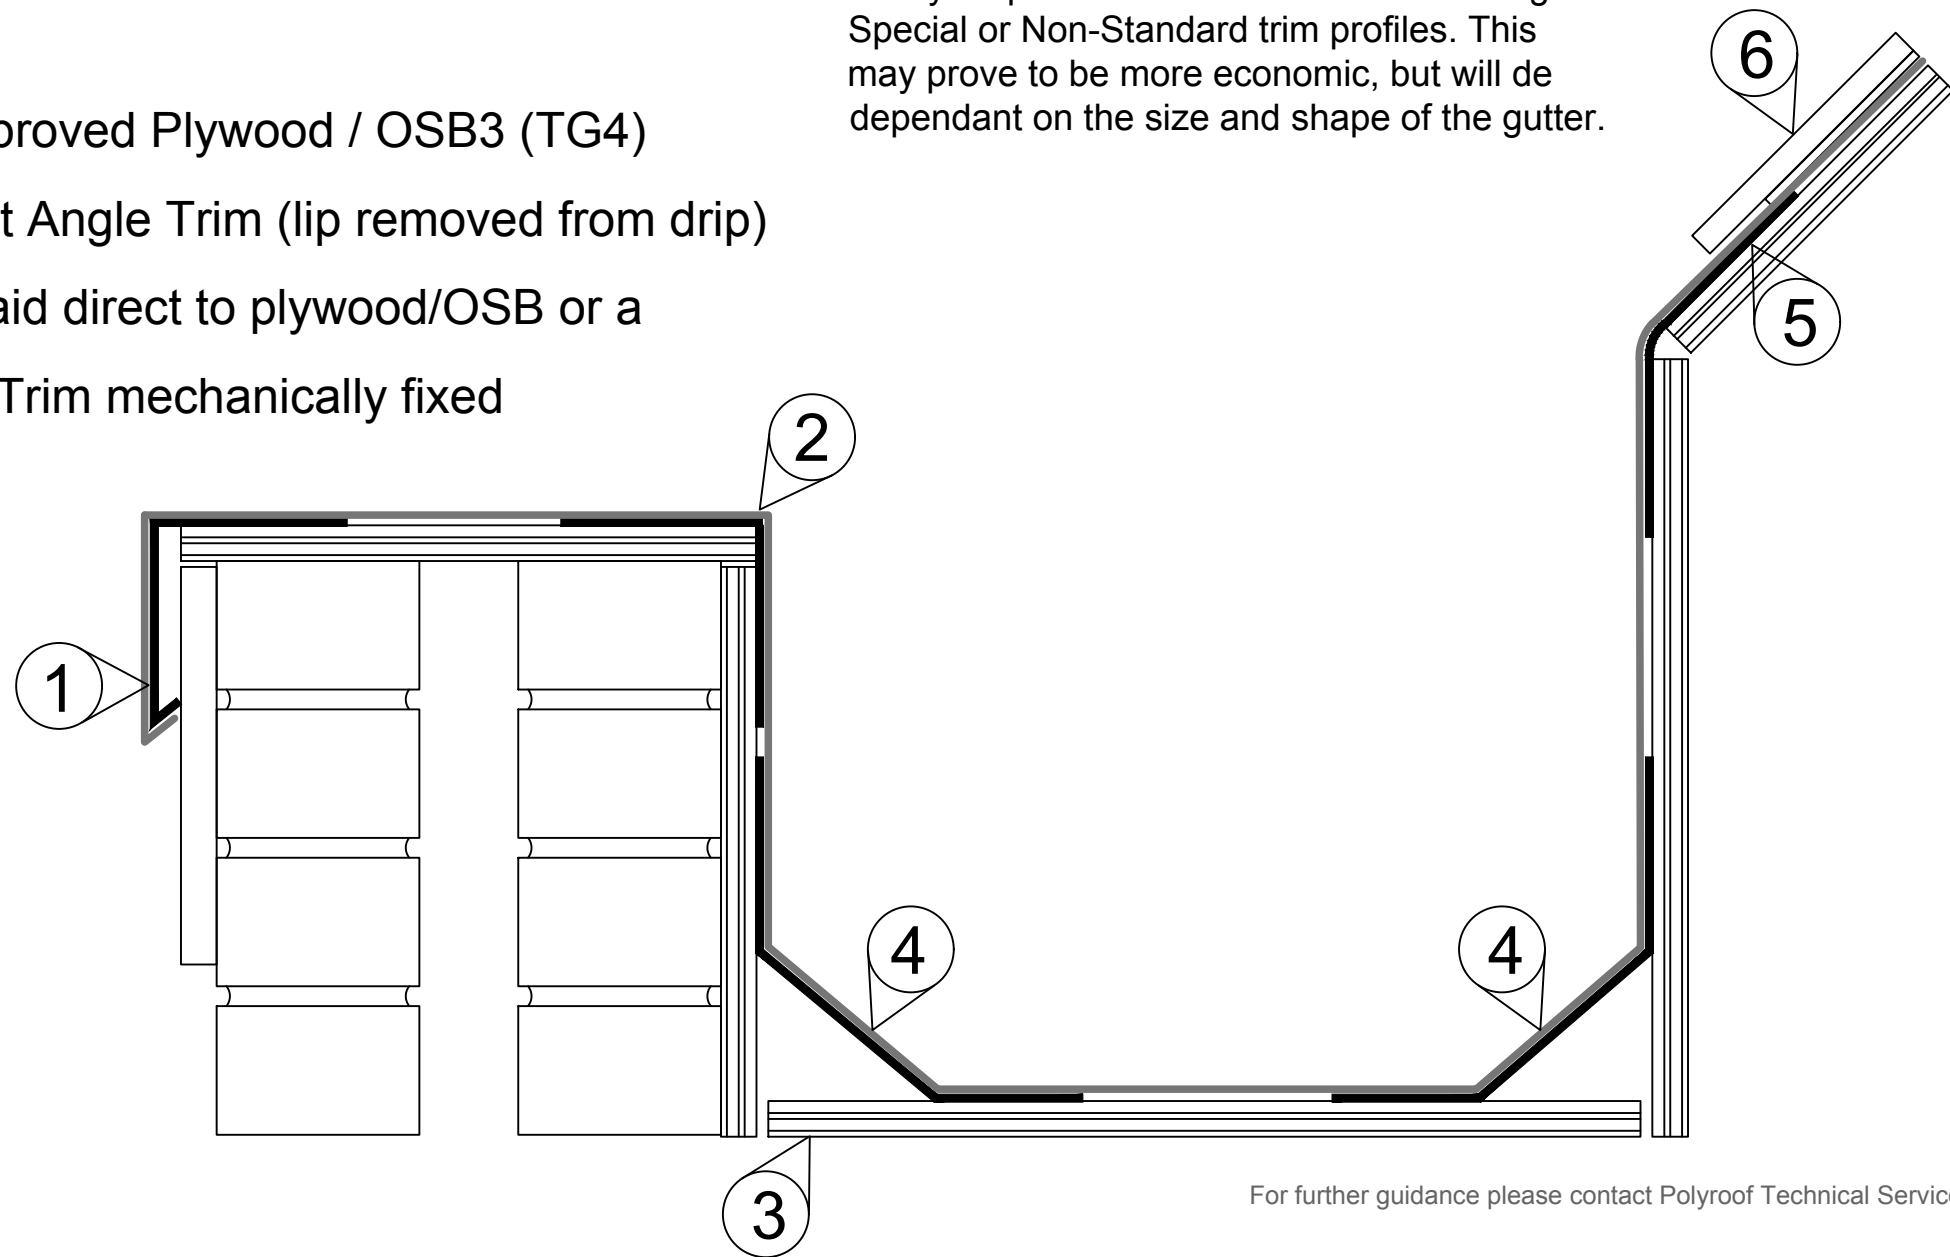

For further guidance please contact Polyroof Technical Services.



Title: Box Gutter Detail

System: 185

Ref: 2.12

Scale: NTS  
(Do Not Scale From Drawing)

Drawn: OM

Date: 03/02/17